



Notes

Jennings Design Associates take no responsibility for any dimensions obtained by scaling from this drawing. If no dimension is shown the recipient must ascertain the dimension specifically from the Architect or by site measurement. Supplying this drawing in digital form is solely for convenience and no reliance may be placed on digital data. All data must be checked against hard copy. Dimensions must be checked on site. Any discrepancies must be reported to the Architect immediately. This drawing is copyright of Jennings Design Associates

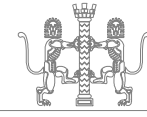

Legend	
	Site Boundary/Fencing
	Access Gates
	Site Compound
	Contractors Car Park
	Storage Area
	Crane Location

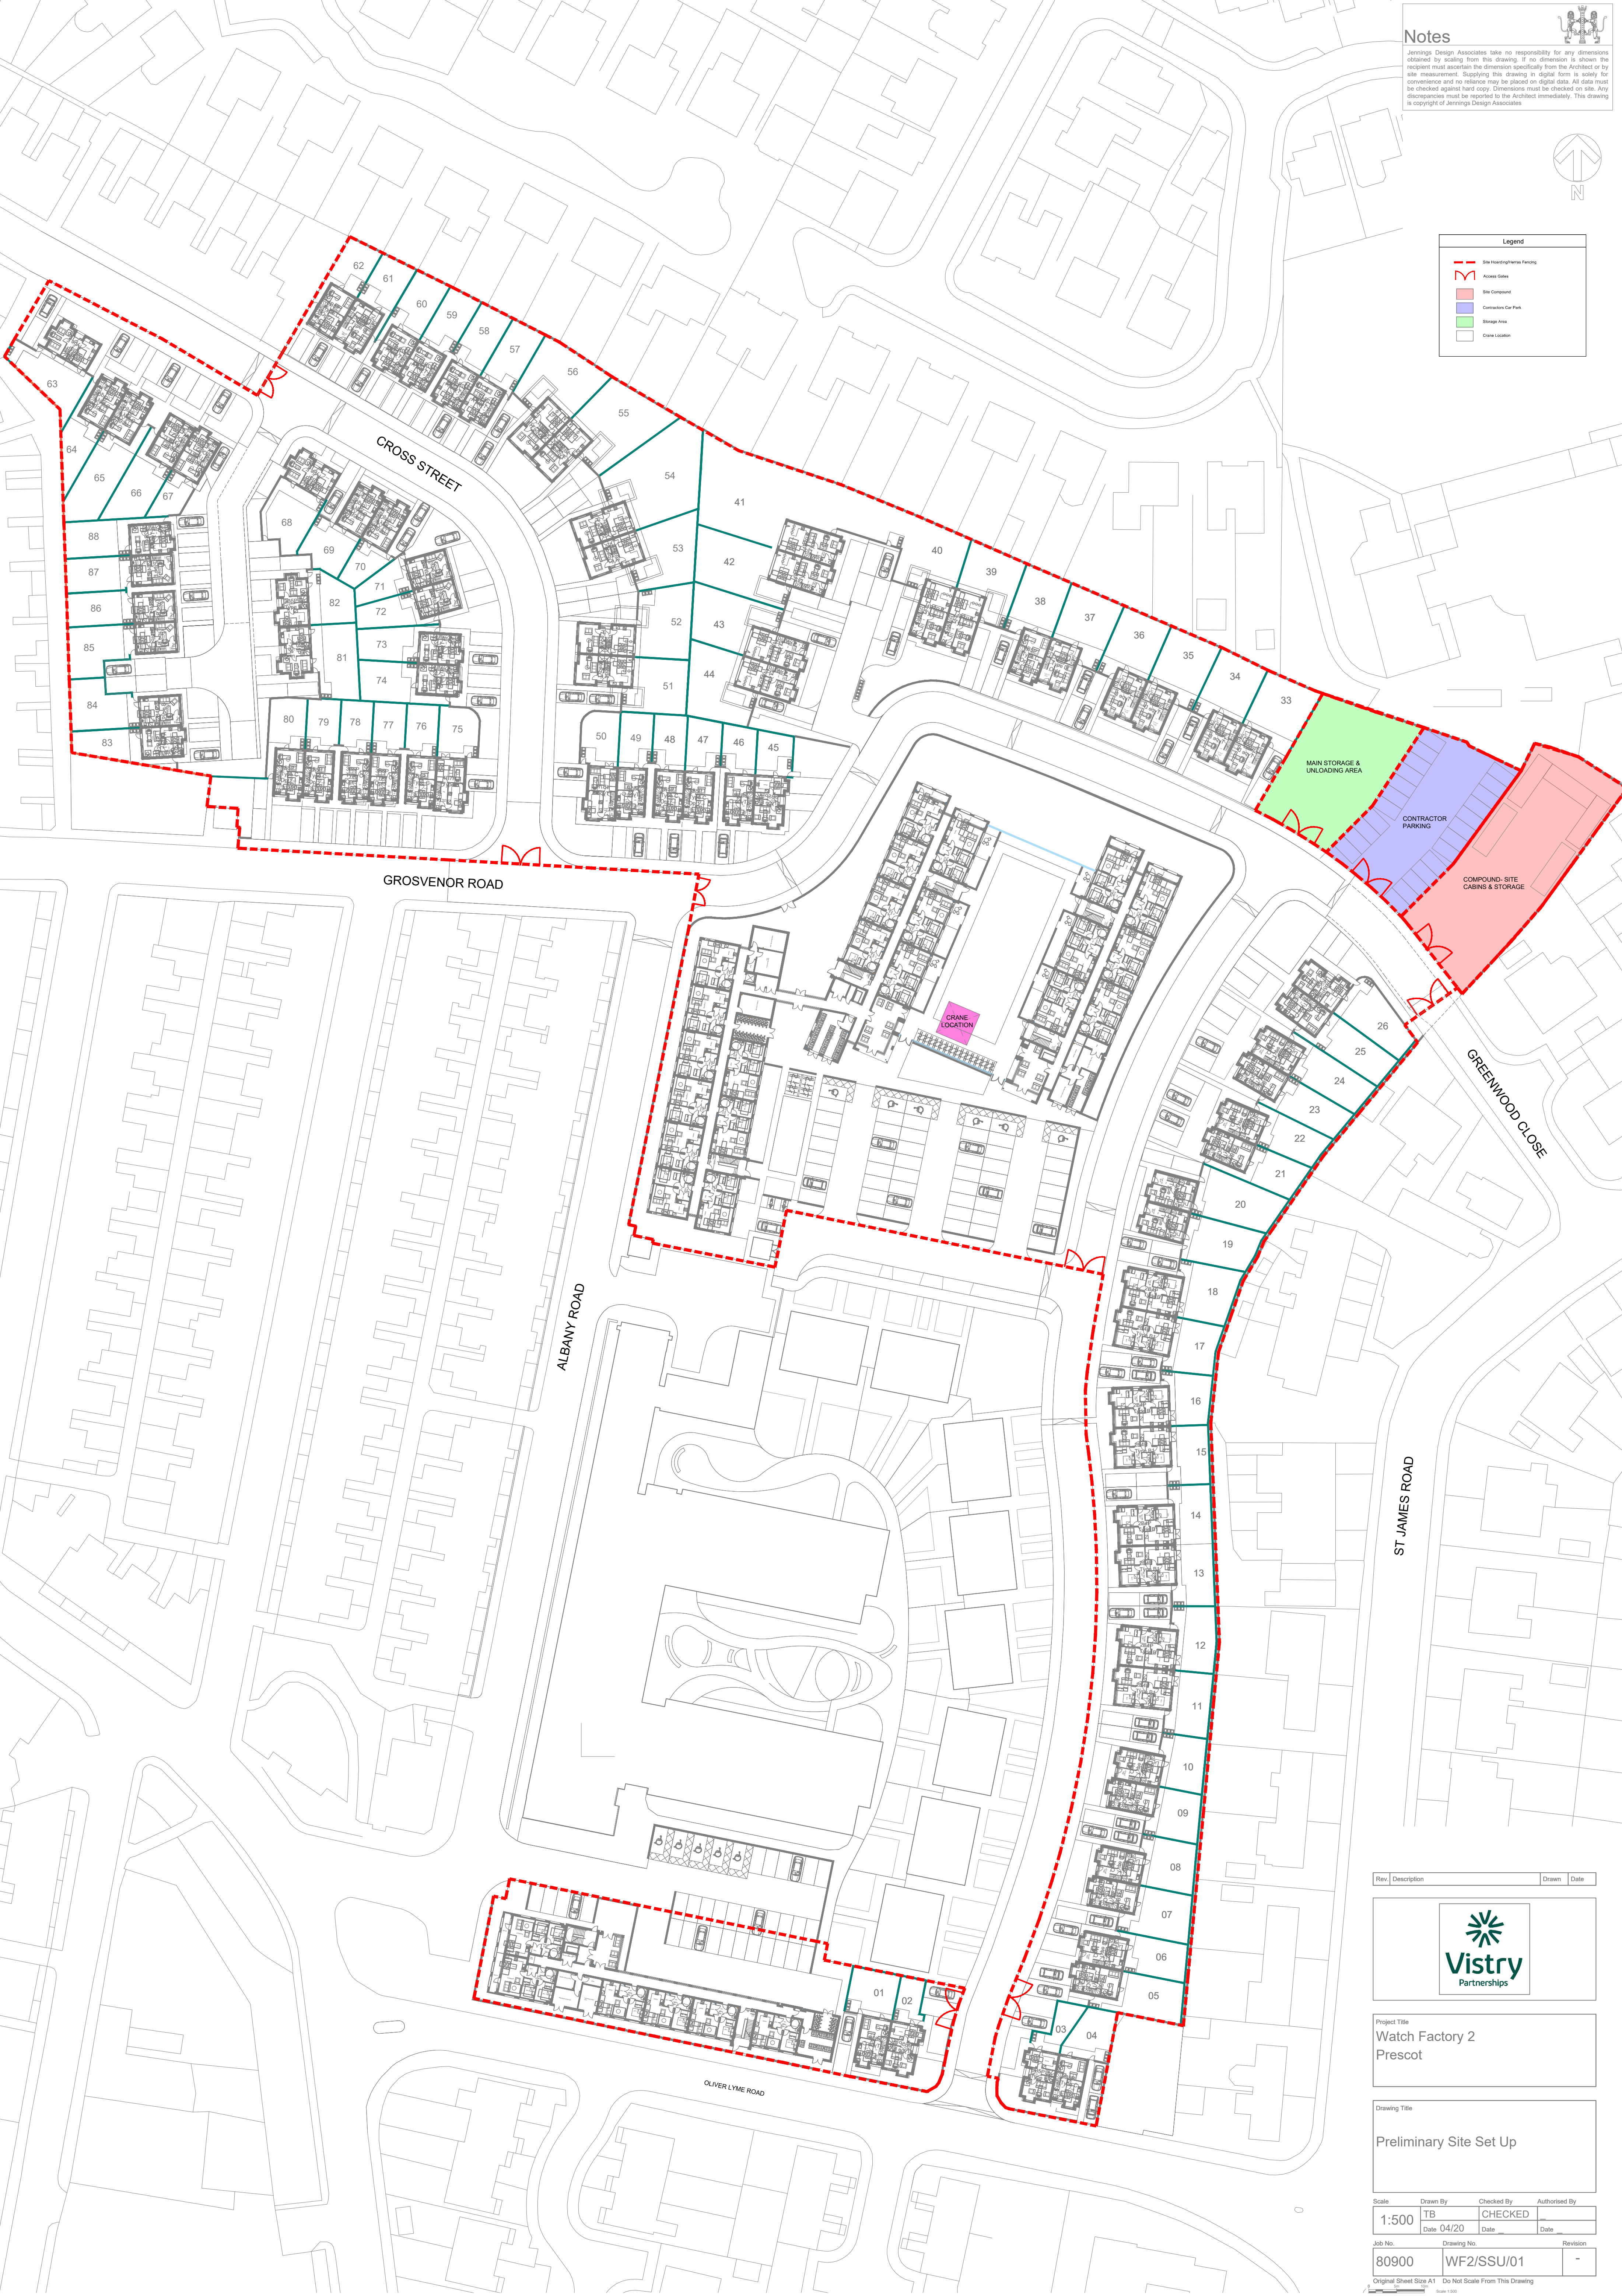

Rev	Description	Drawn	Date
-----	-------------	-------	------



Project Title  
Watch Factory 2  
Prescot

Drawing Title  
Preliminary Site Set Up

Scale	Drawn By	Checked By	Authorised By
1:500	TB	CHECKED	
	Date 04/20	Date	Date
Job No.	Drawing No.	Revision	
80900	WF2/SSU/01	-	

Original Sheet Size A1 Do Not Scale From This Drawing

